


THERMAL BRIDGING PLATE

FASTENER

HEAT WELDED SEAM

**VERSA MEMBRANE**

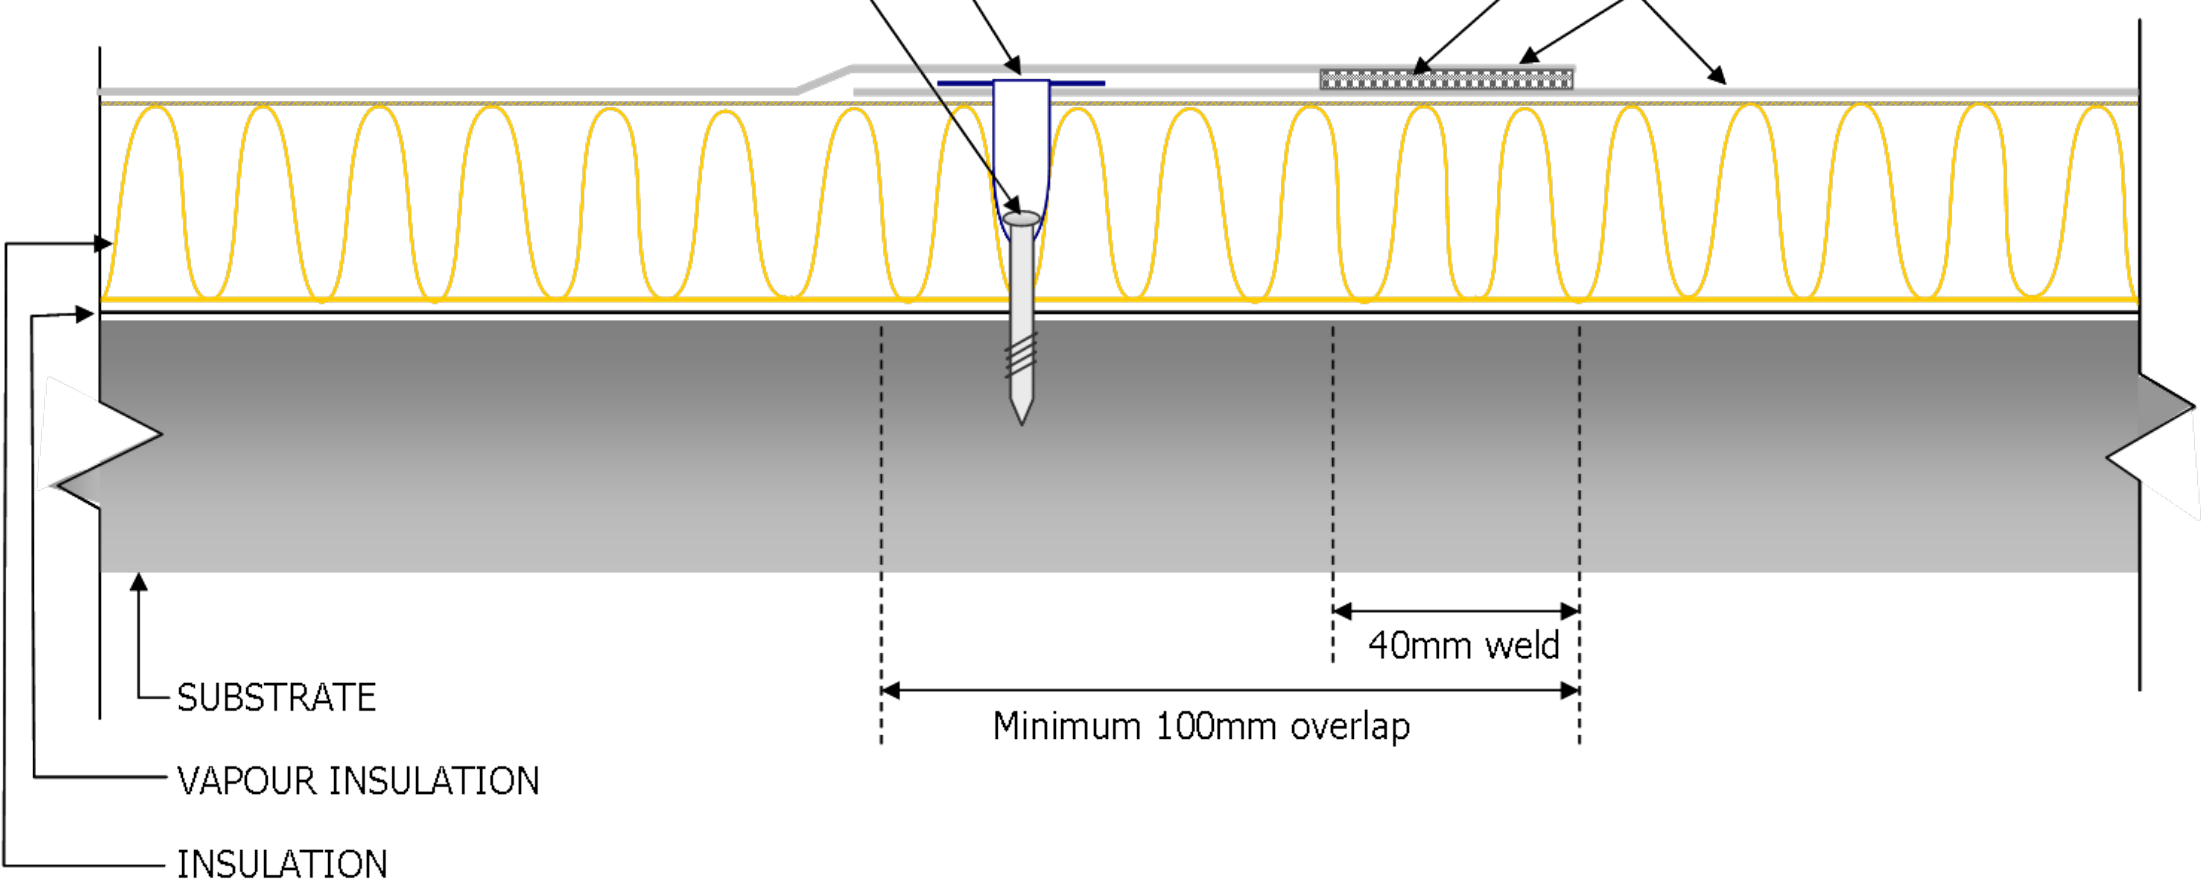

SUBSTRATE

VAPOUR INSULATION

INSULATION

40mm weld

Minimum 100mm overlap